





# The Ribbon Athenaeum

Final  
Tyler Robinson  
ENVD 1120-010  
October 12th 2022








Rhino Rendering



Perspective Interior Sketch

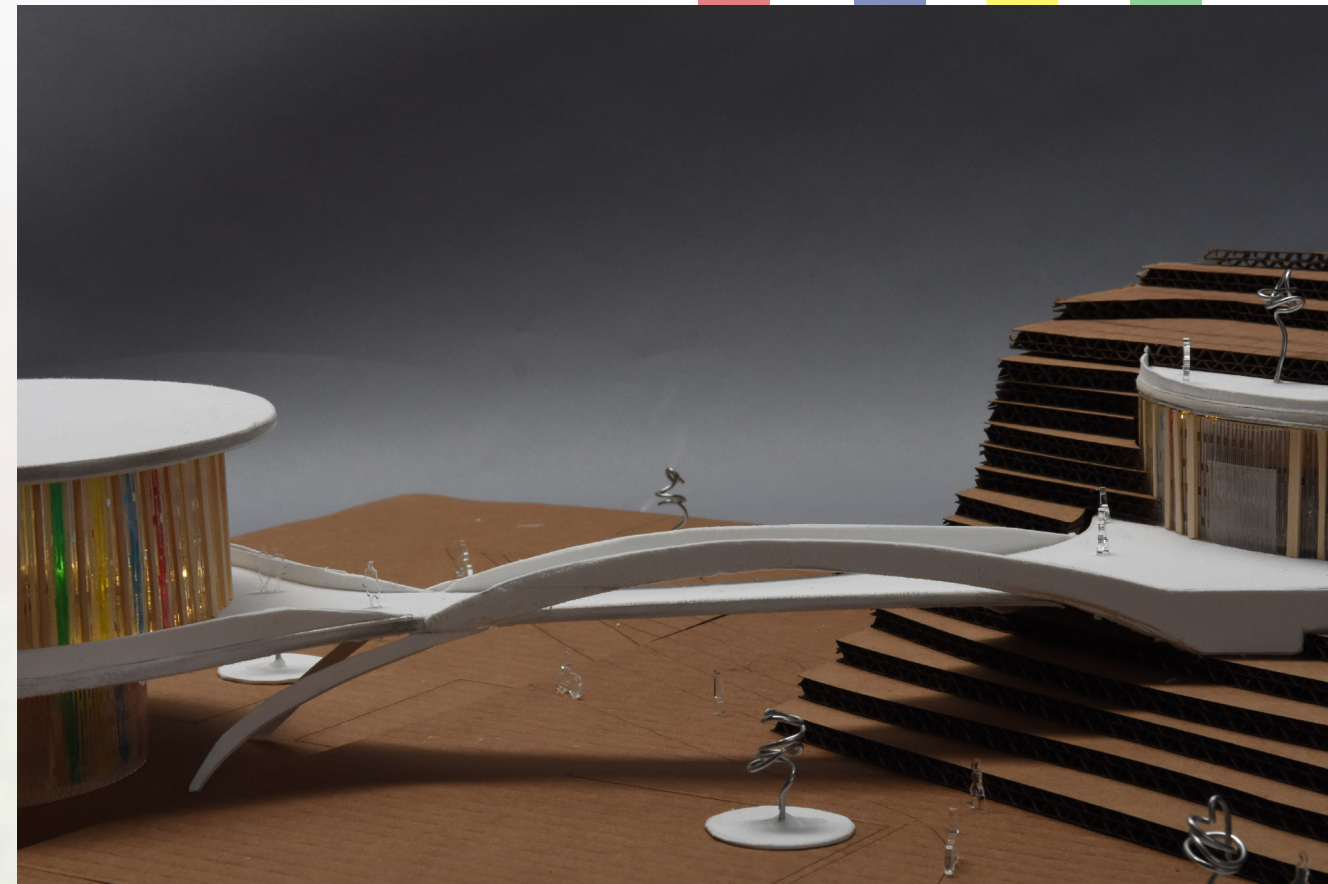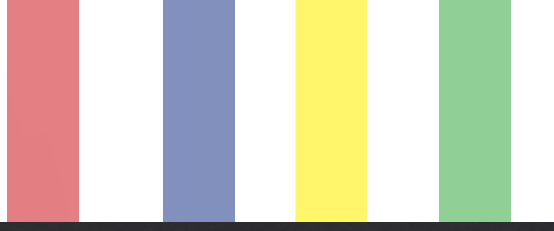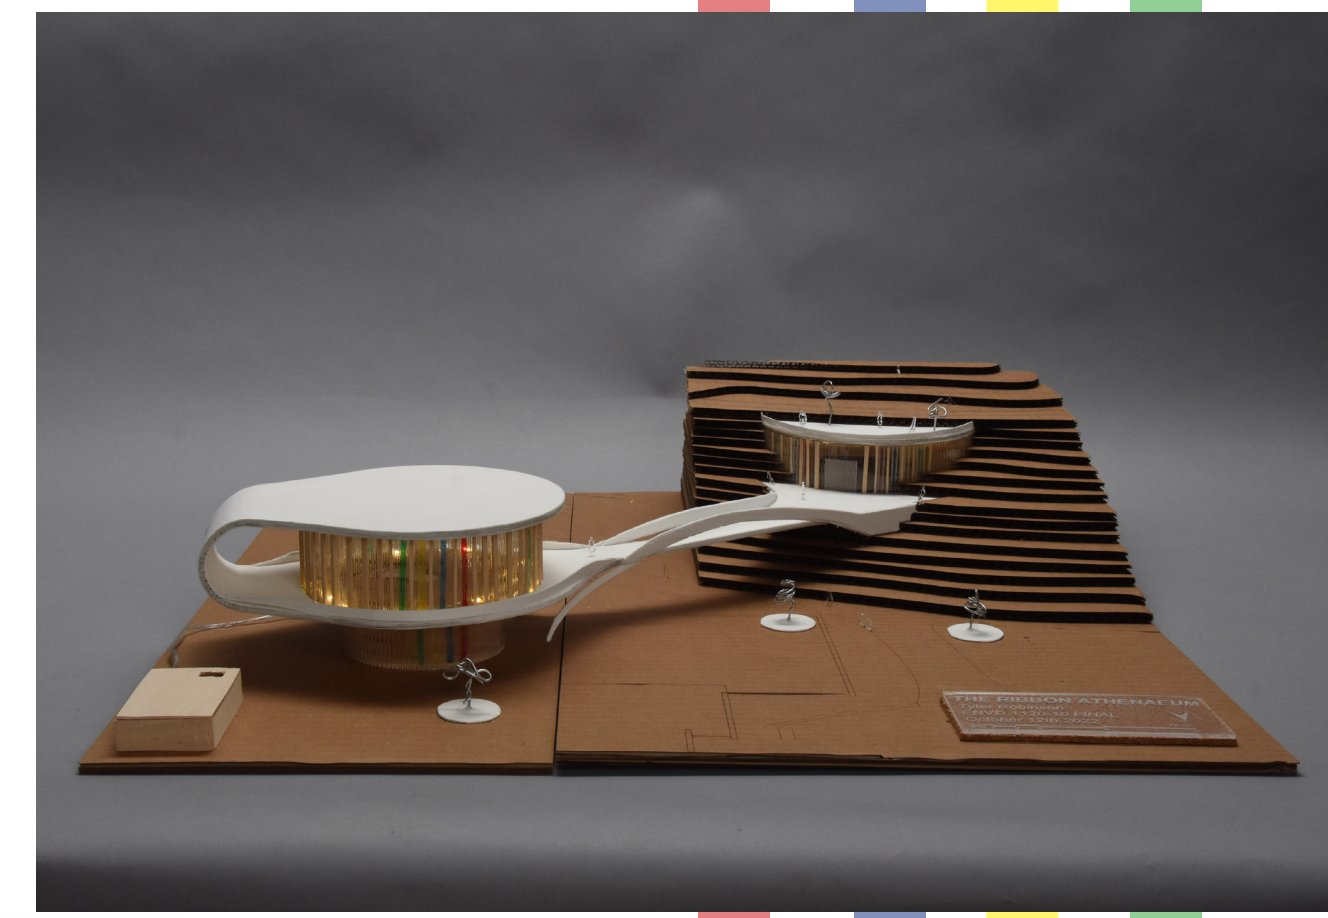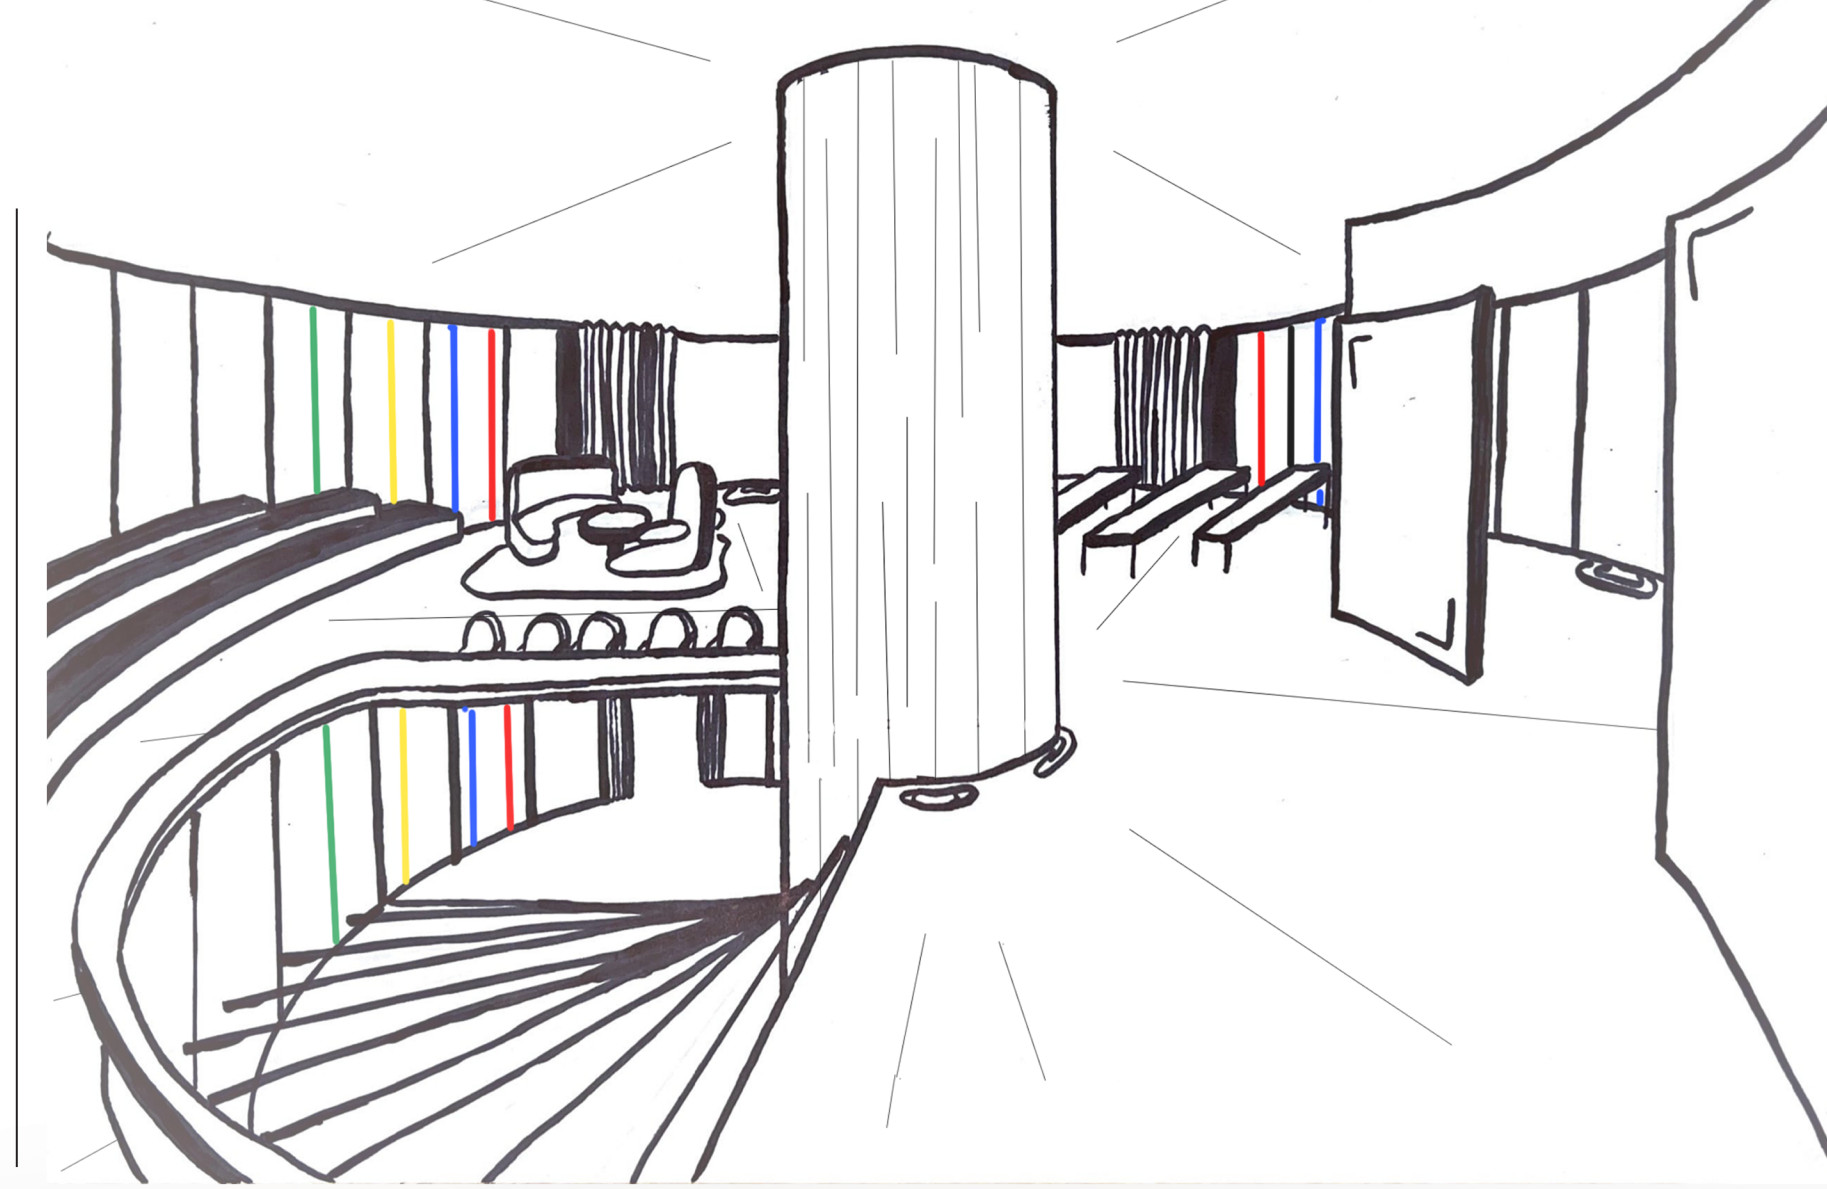


Final Model Photos

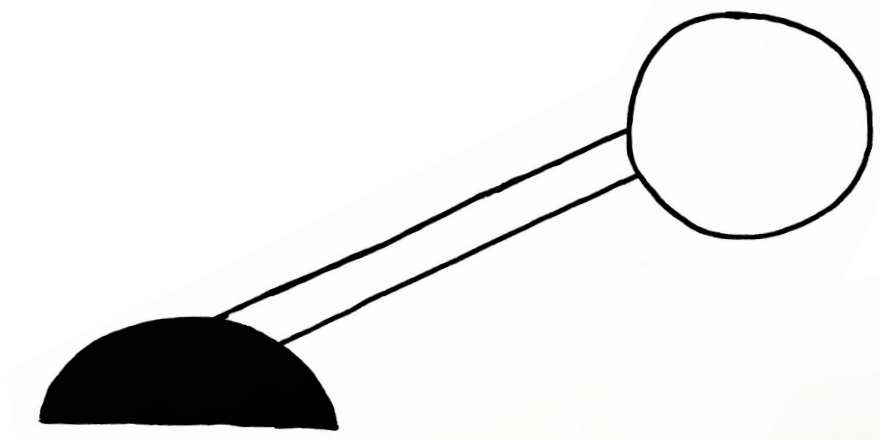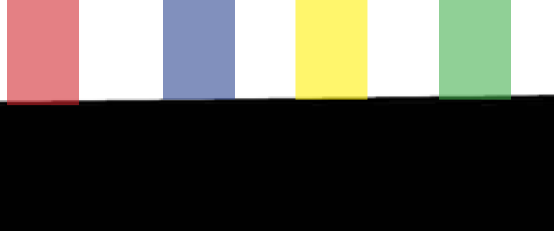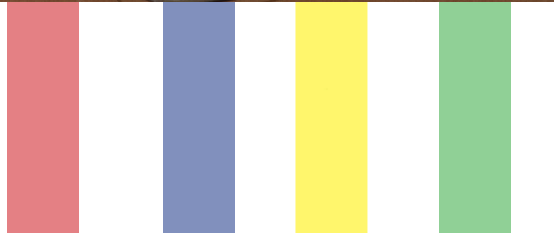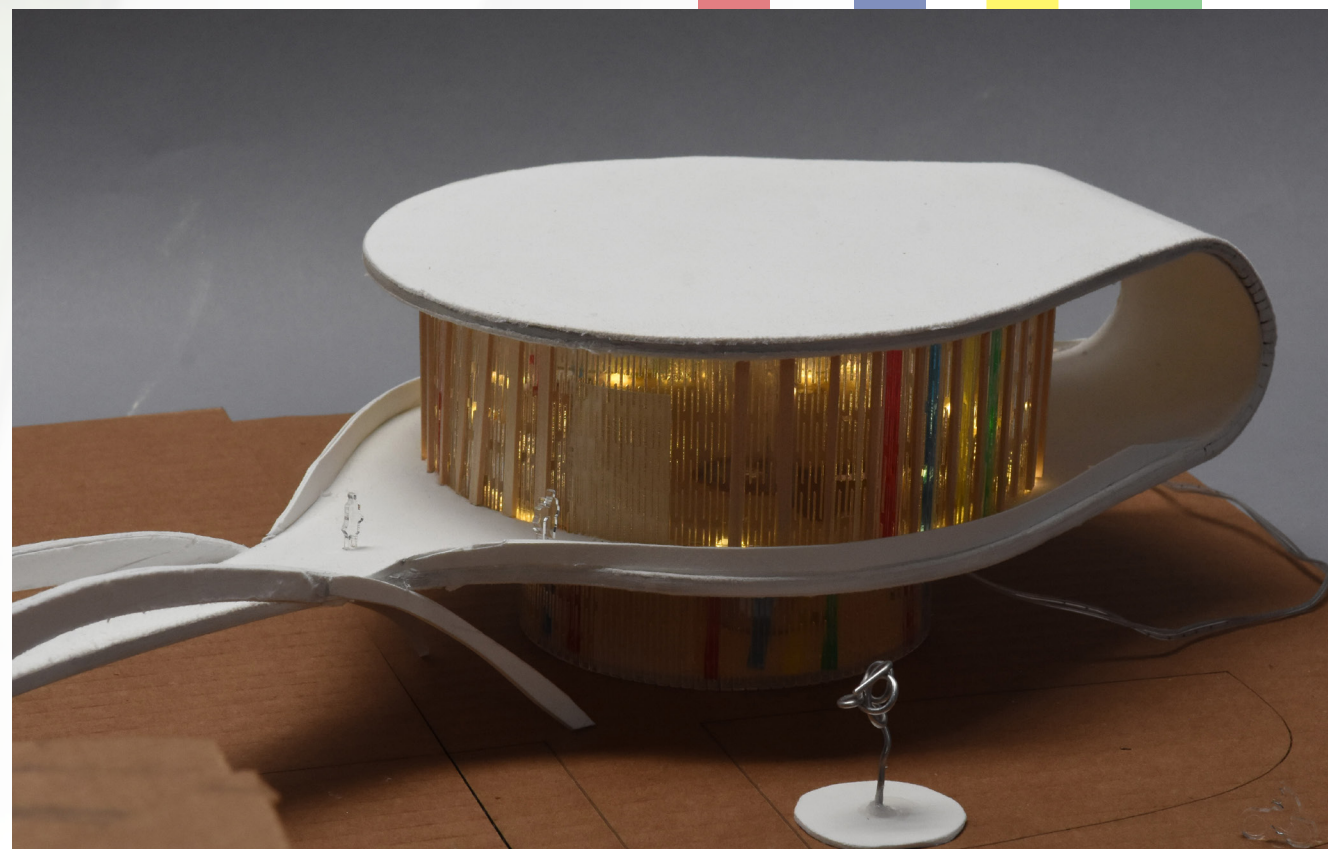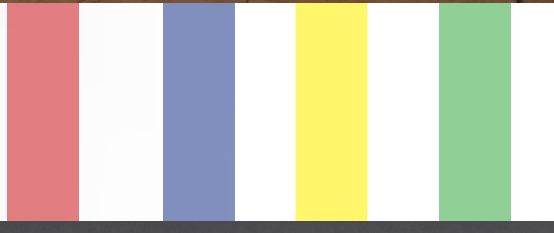


Floor Plan

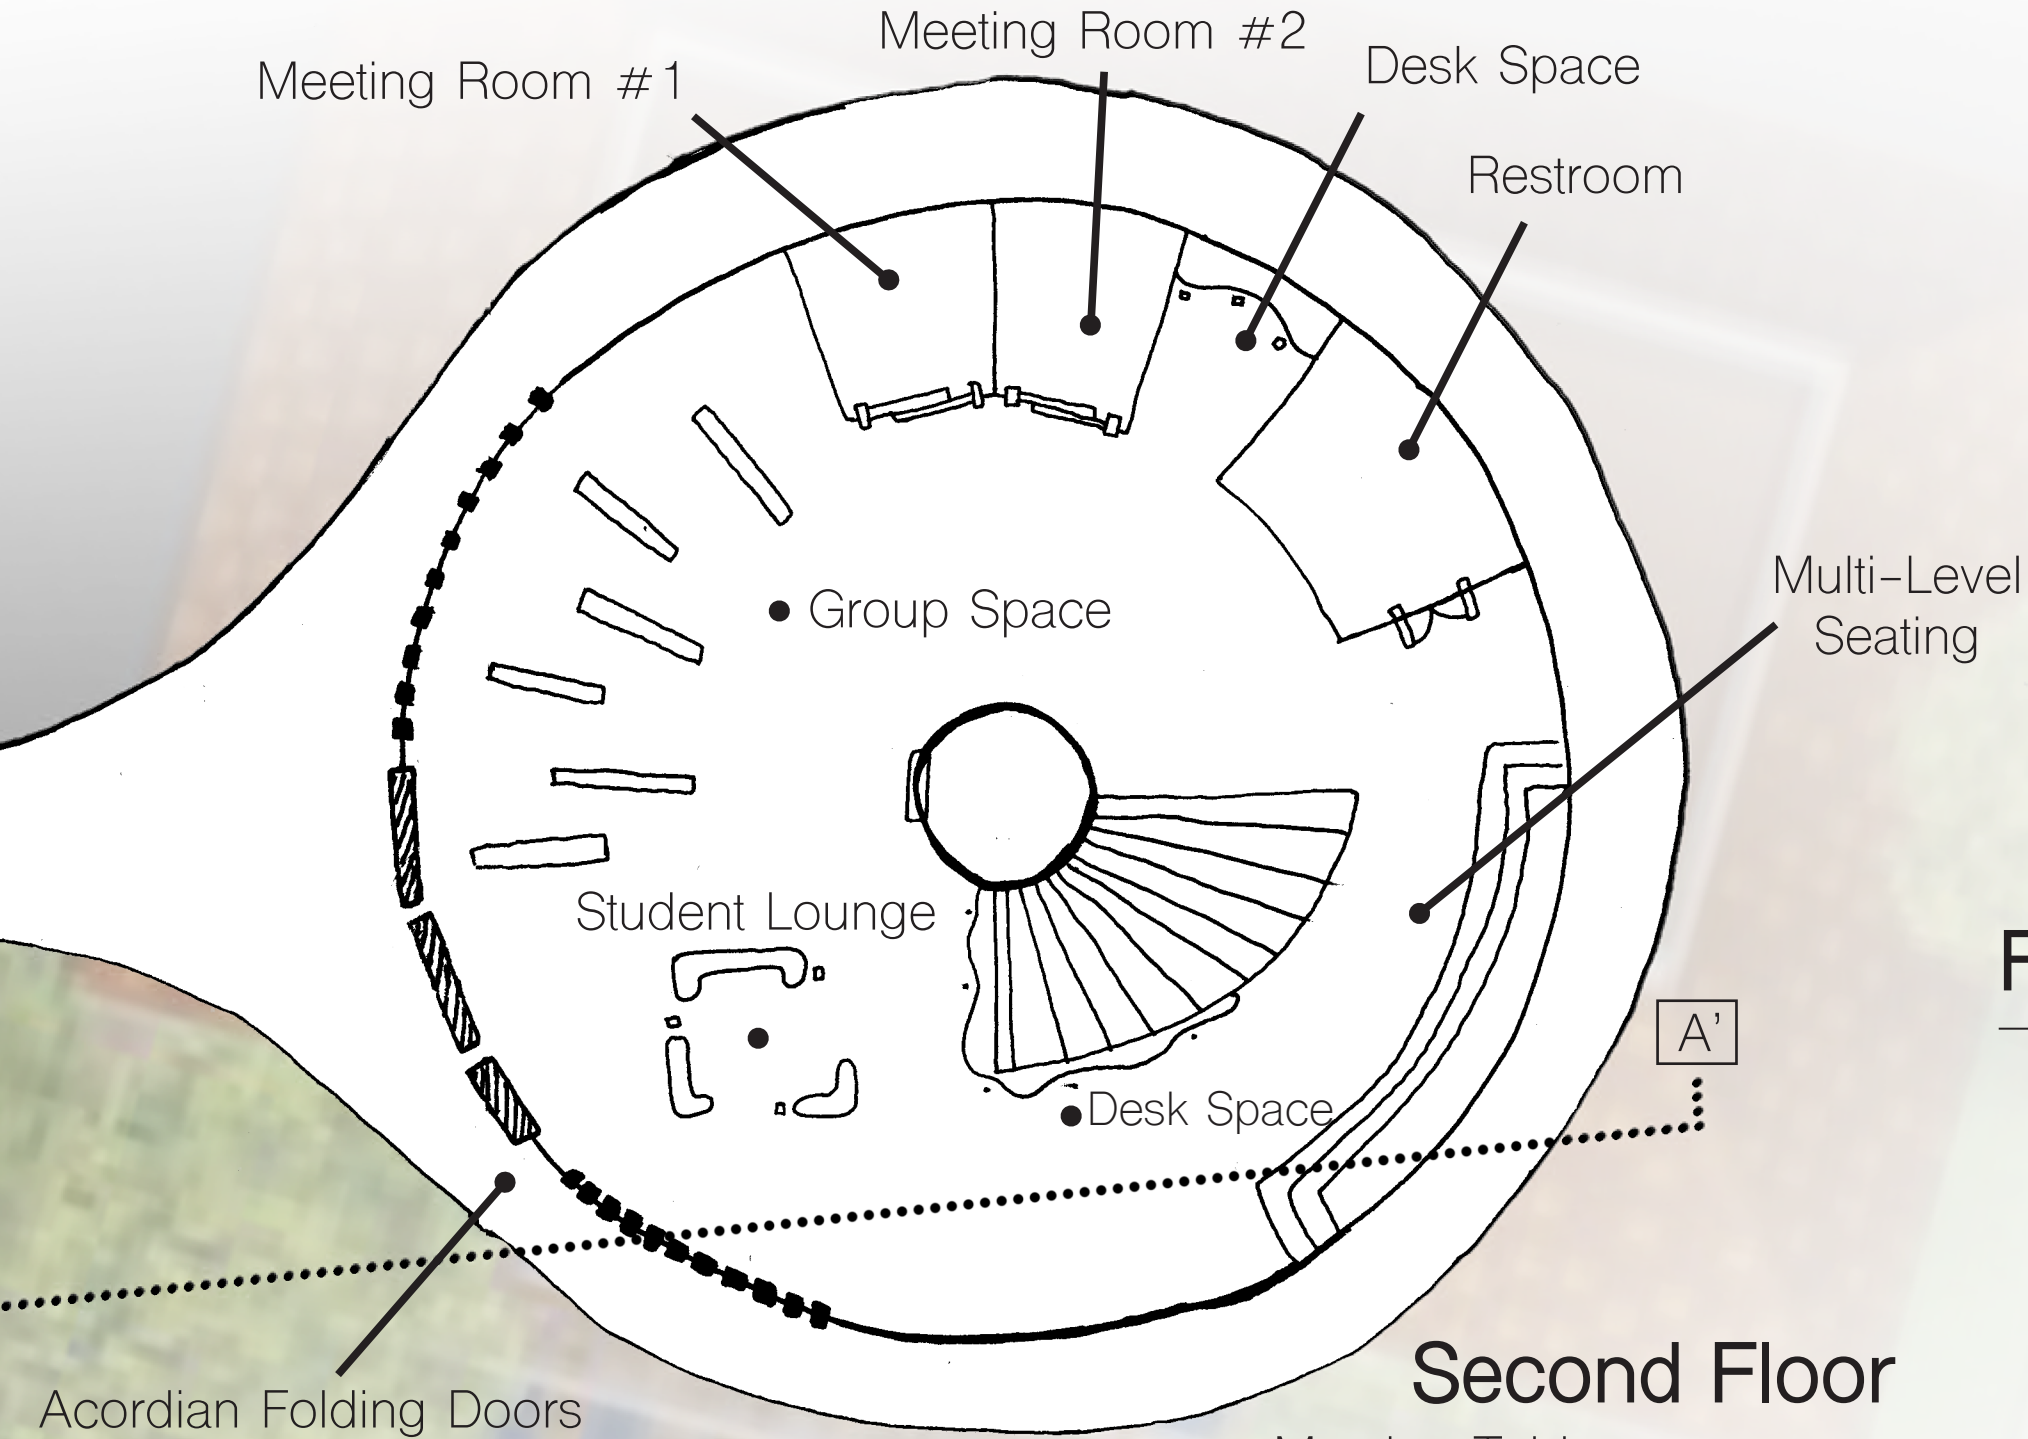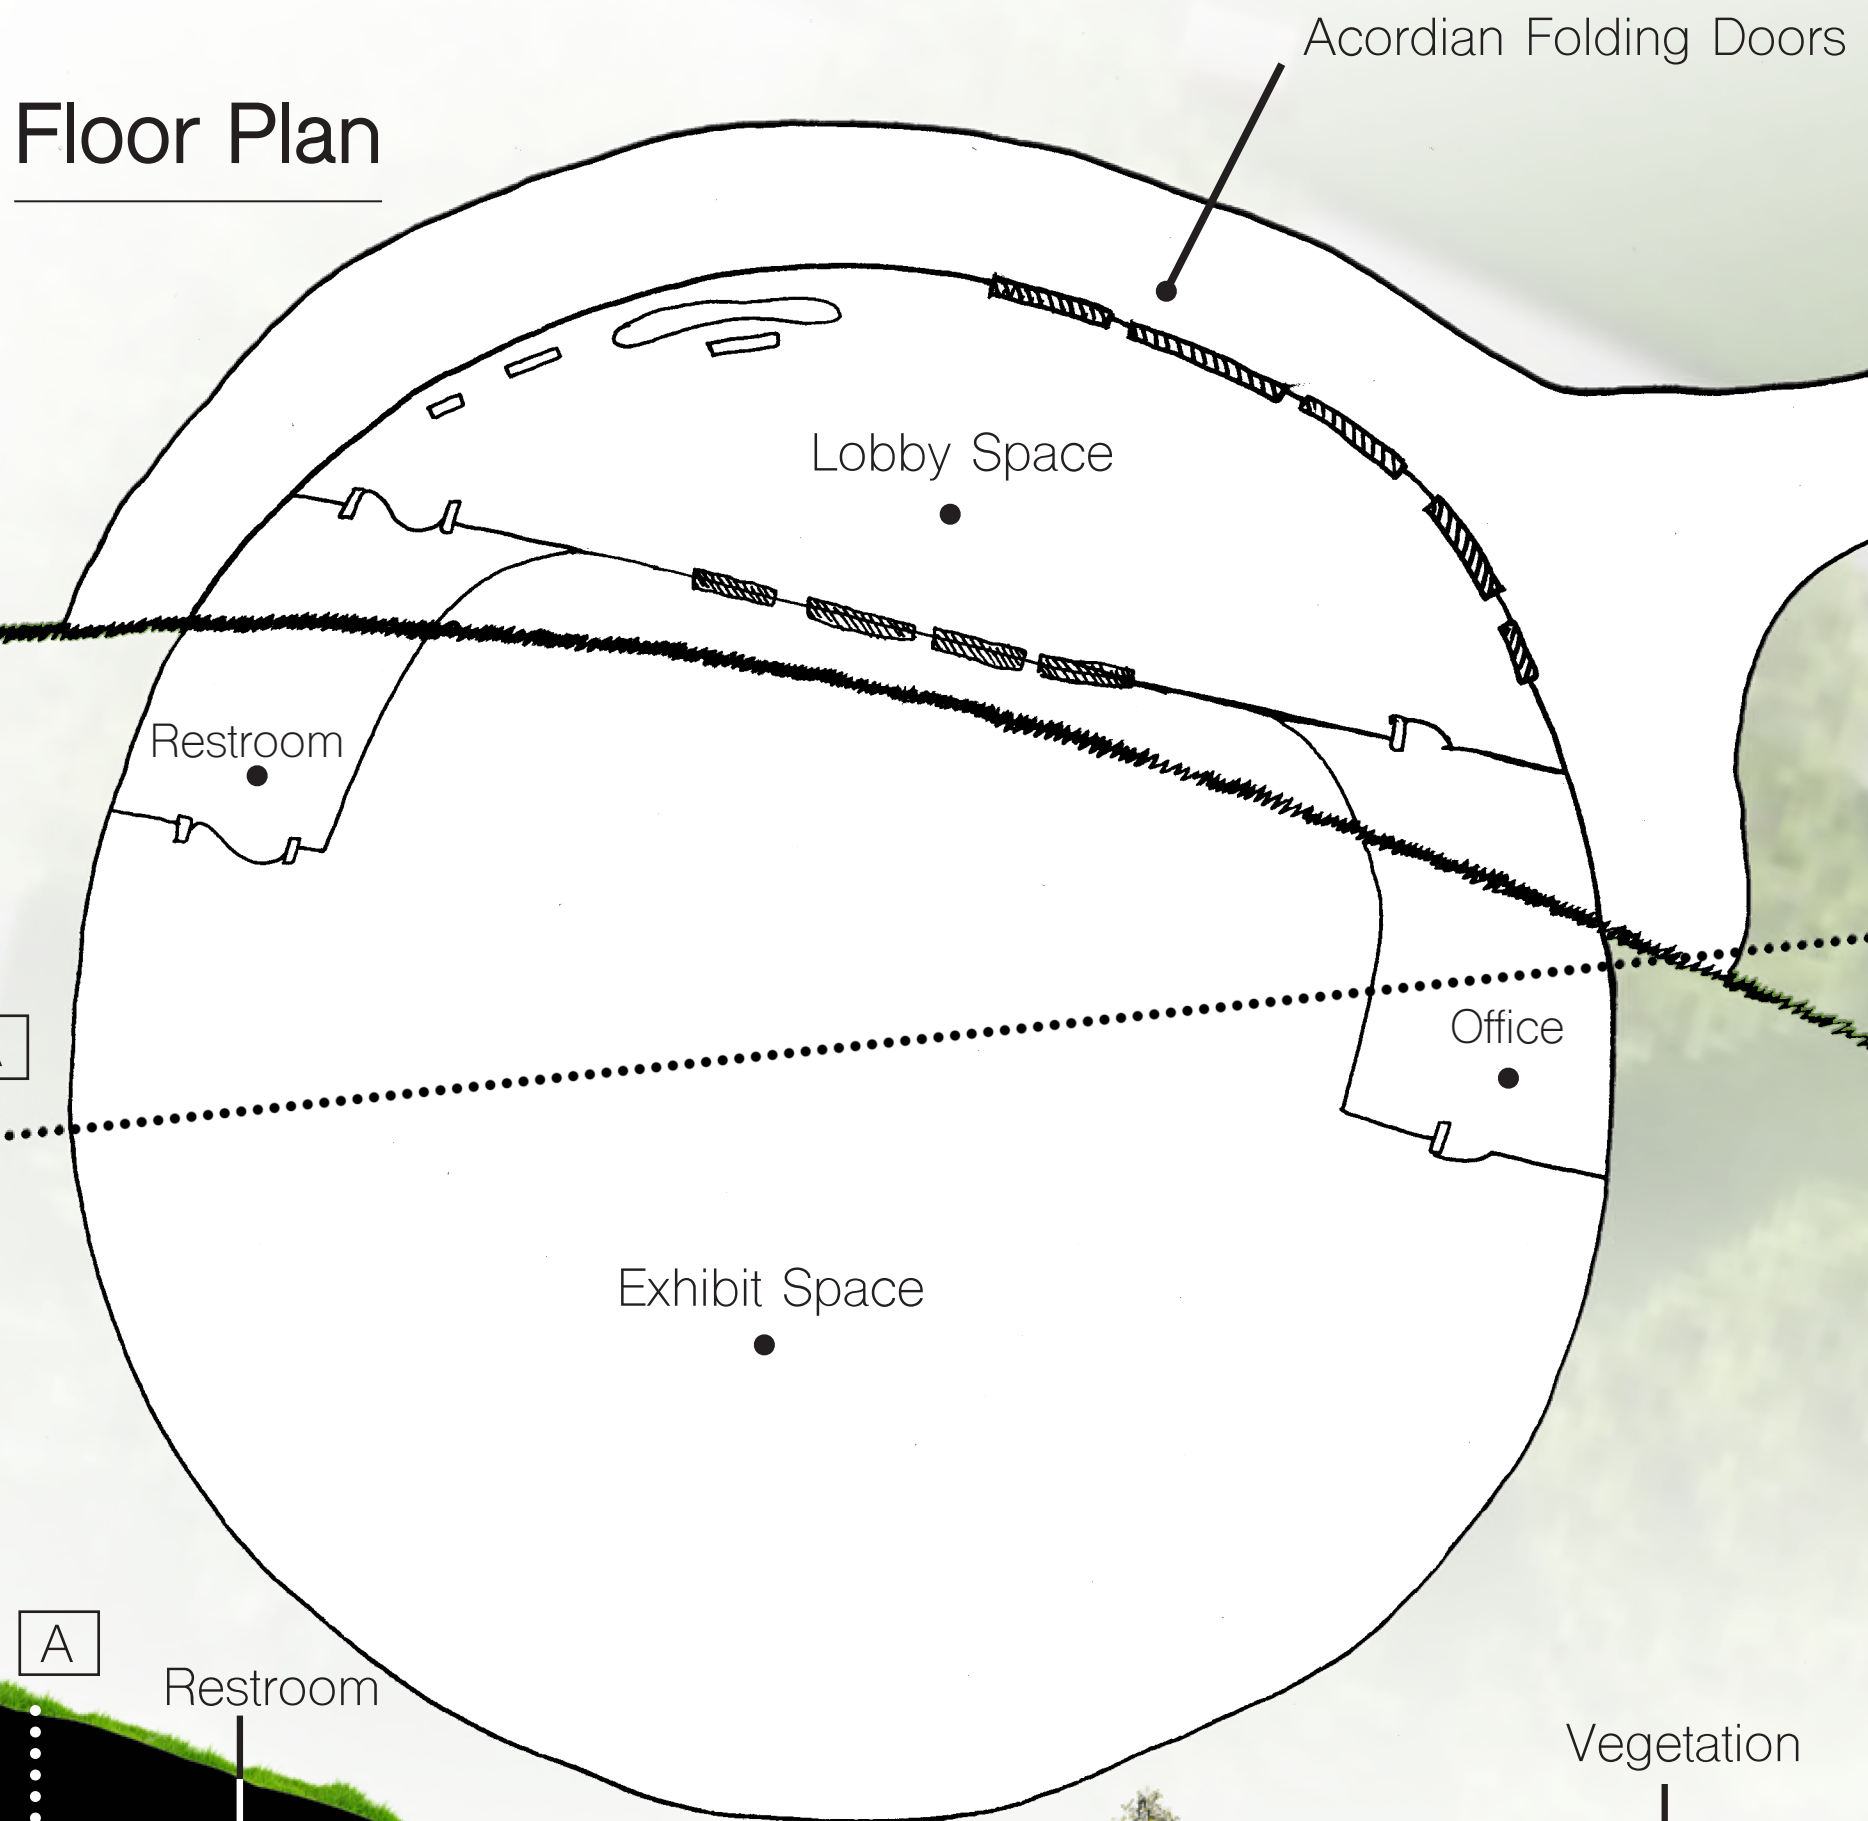

Second Floor

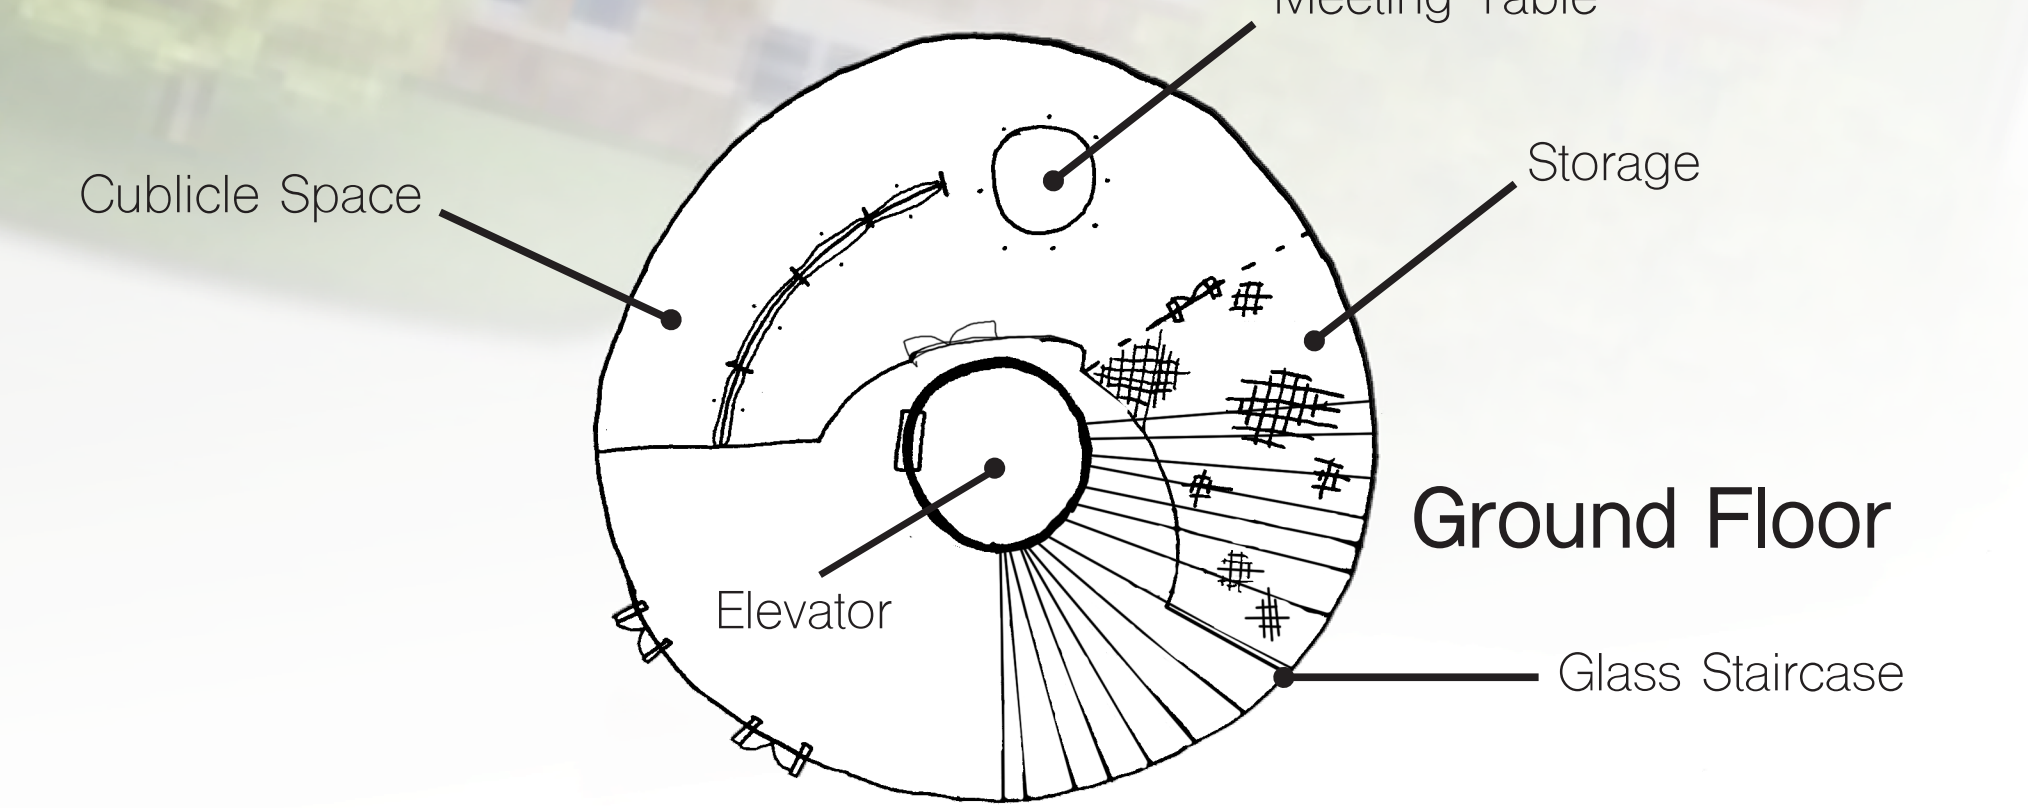

Ground Floor

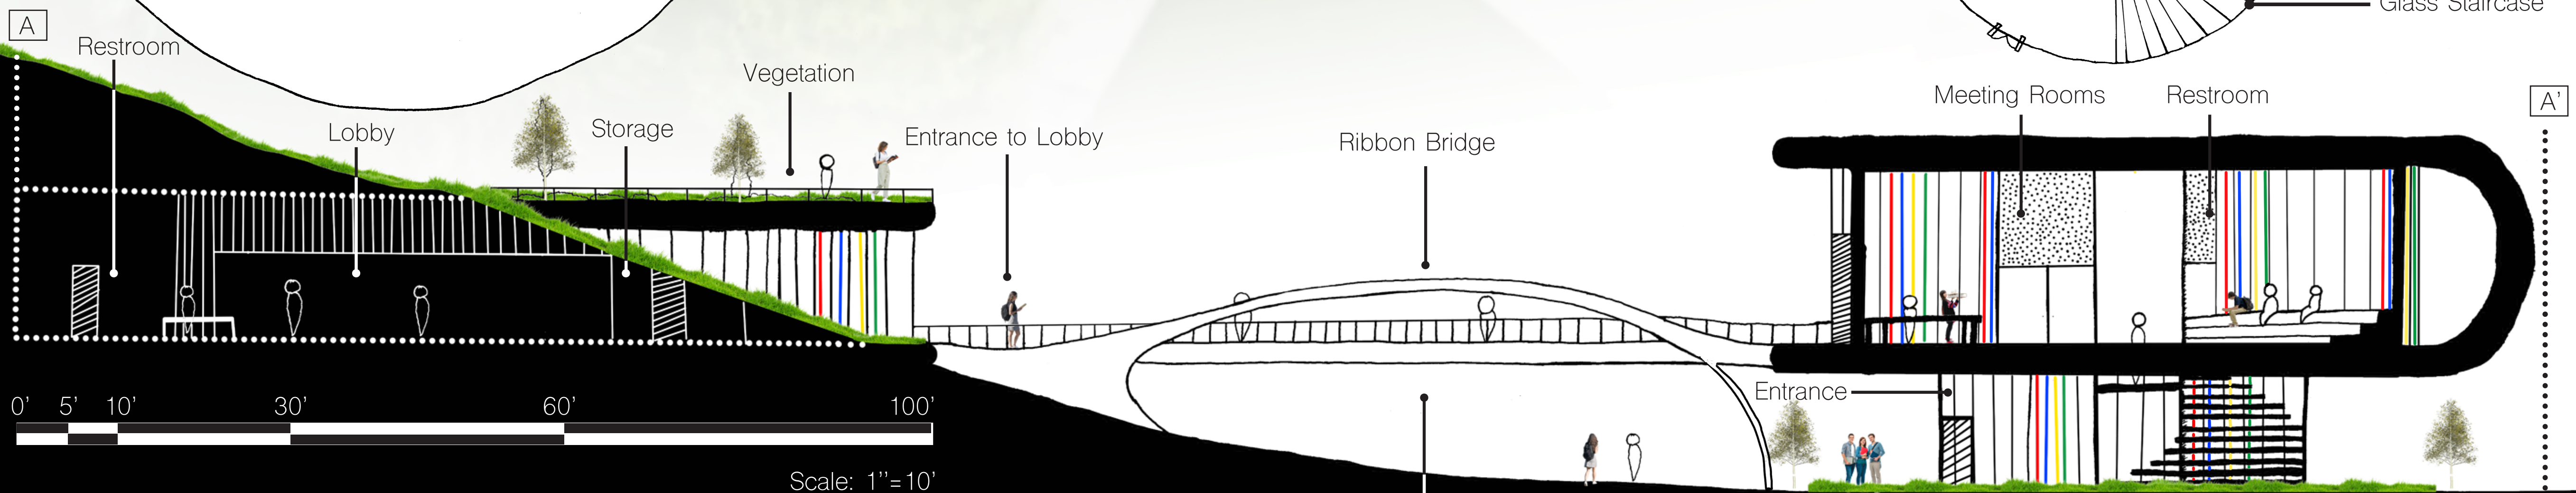

Section

Scale: 1" = 10'